


THESE DRAWINGS ARE INDICATIVE ONLY.
ALL DETAILS TO BE CONFIRMED ONCE
ORDER IS PLACED.

Light 350mA

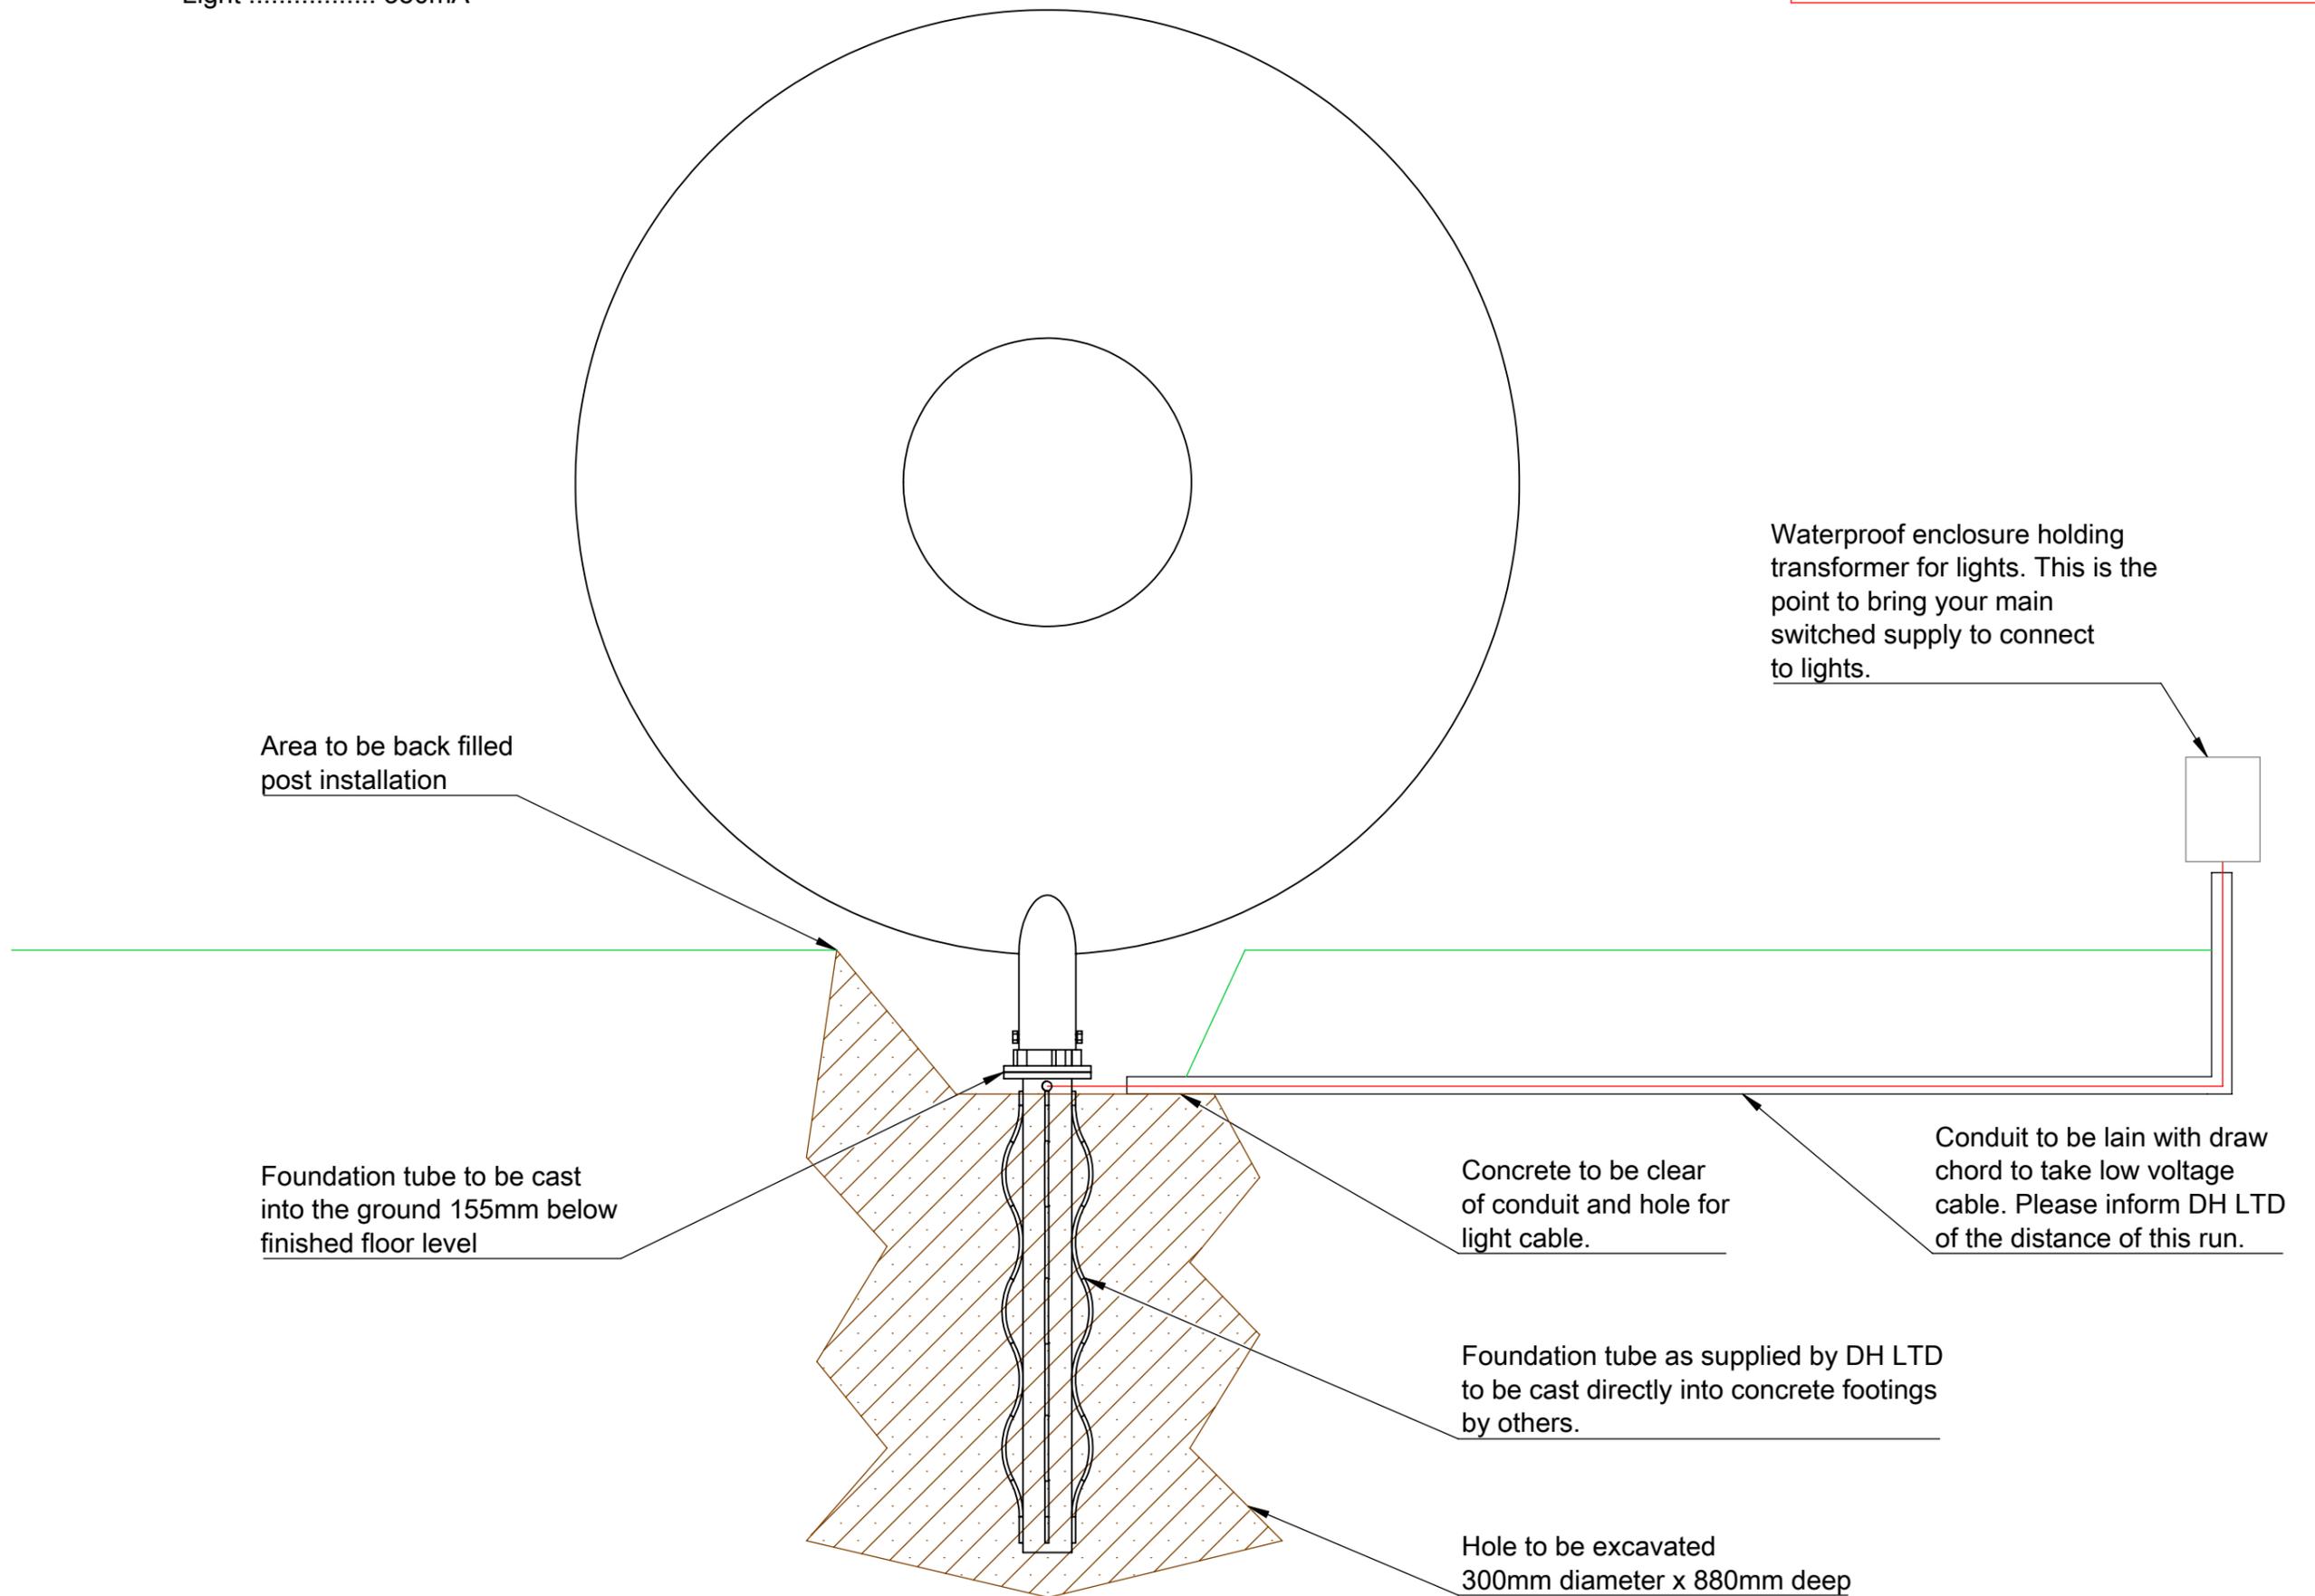

Area to be back filled
post installation

Waterproof enclosure holding
transformer for lights. This is the
point to bring your main
switched supply to connect
to lights.

Foundation tube to be cast
into the ground 155mm below
finished floor level

Concrete to be clear
of conduit and hole for
light cable.

Conduit to be lain with draw
chord to take low voltage
cable. Please inform DH LTD
of the distance of this run.

Foundation tube as supplied by DH LTD
to be cast directly into concrete footings
by others.

Hole to be excavated
300mm diameter x 880mm deep