


THESE DRAWINGS ARE INDICATIVE ONLY.  
ALL DETAILS TO BE CONFIRMED ONCE  
ORDER IS PLACED.

- Lights ..... 2 LED rings 3W each
- Feature Pump..... 240volts
- Filtration Pump..... 240volts

Waterproof enclosure  
less than 8m away  
from feature to  
connect cables  
to mains power

50mm conduit with  
draw chords to take  
3 cables to location  
of mains power

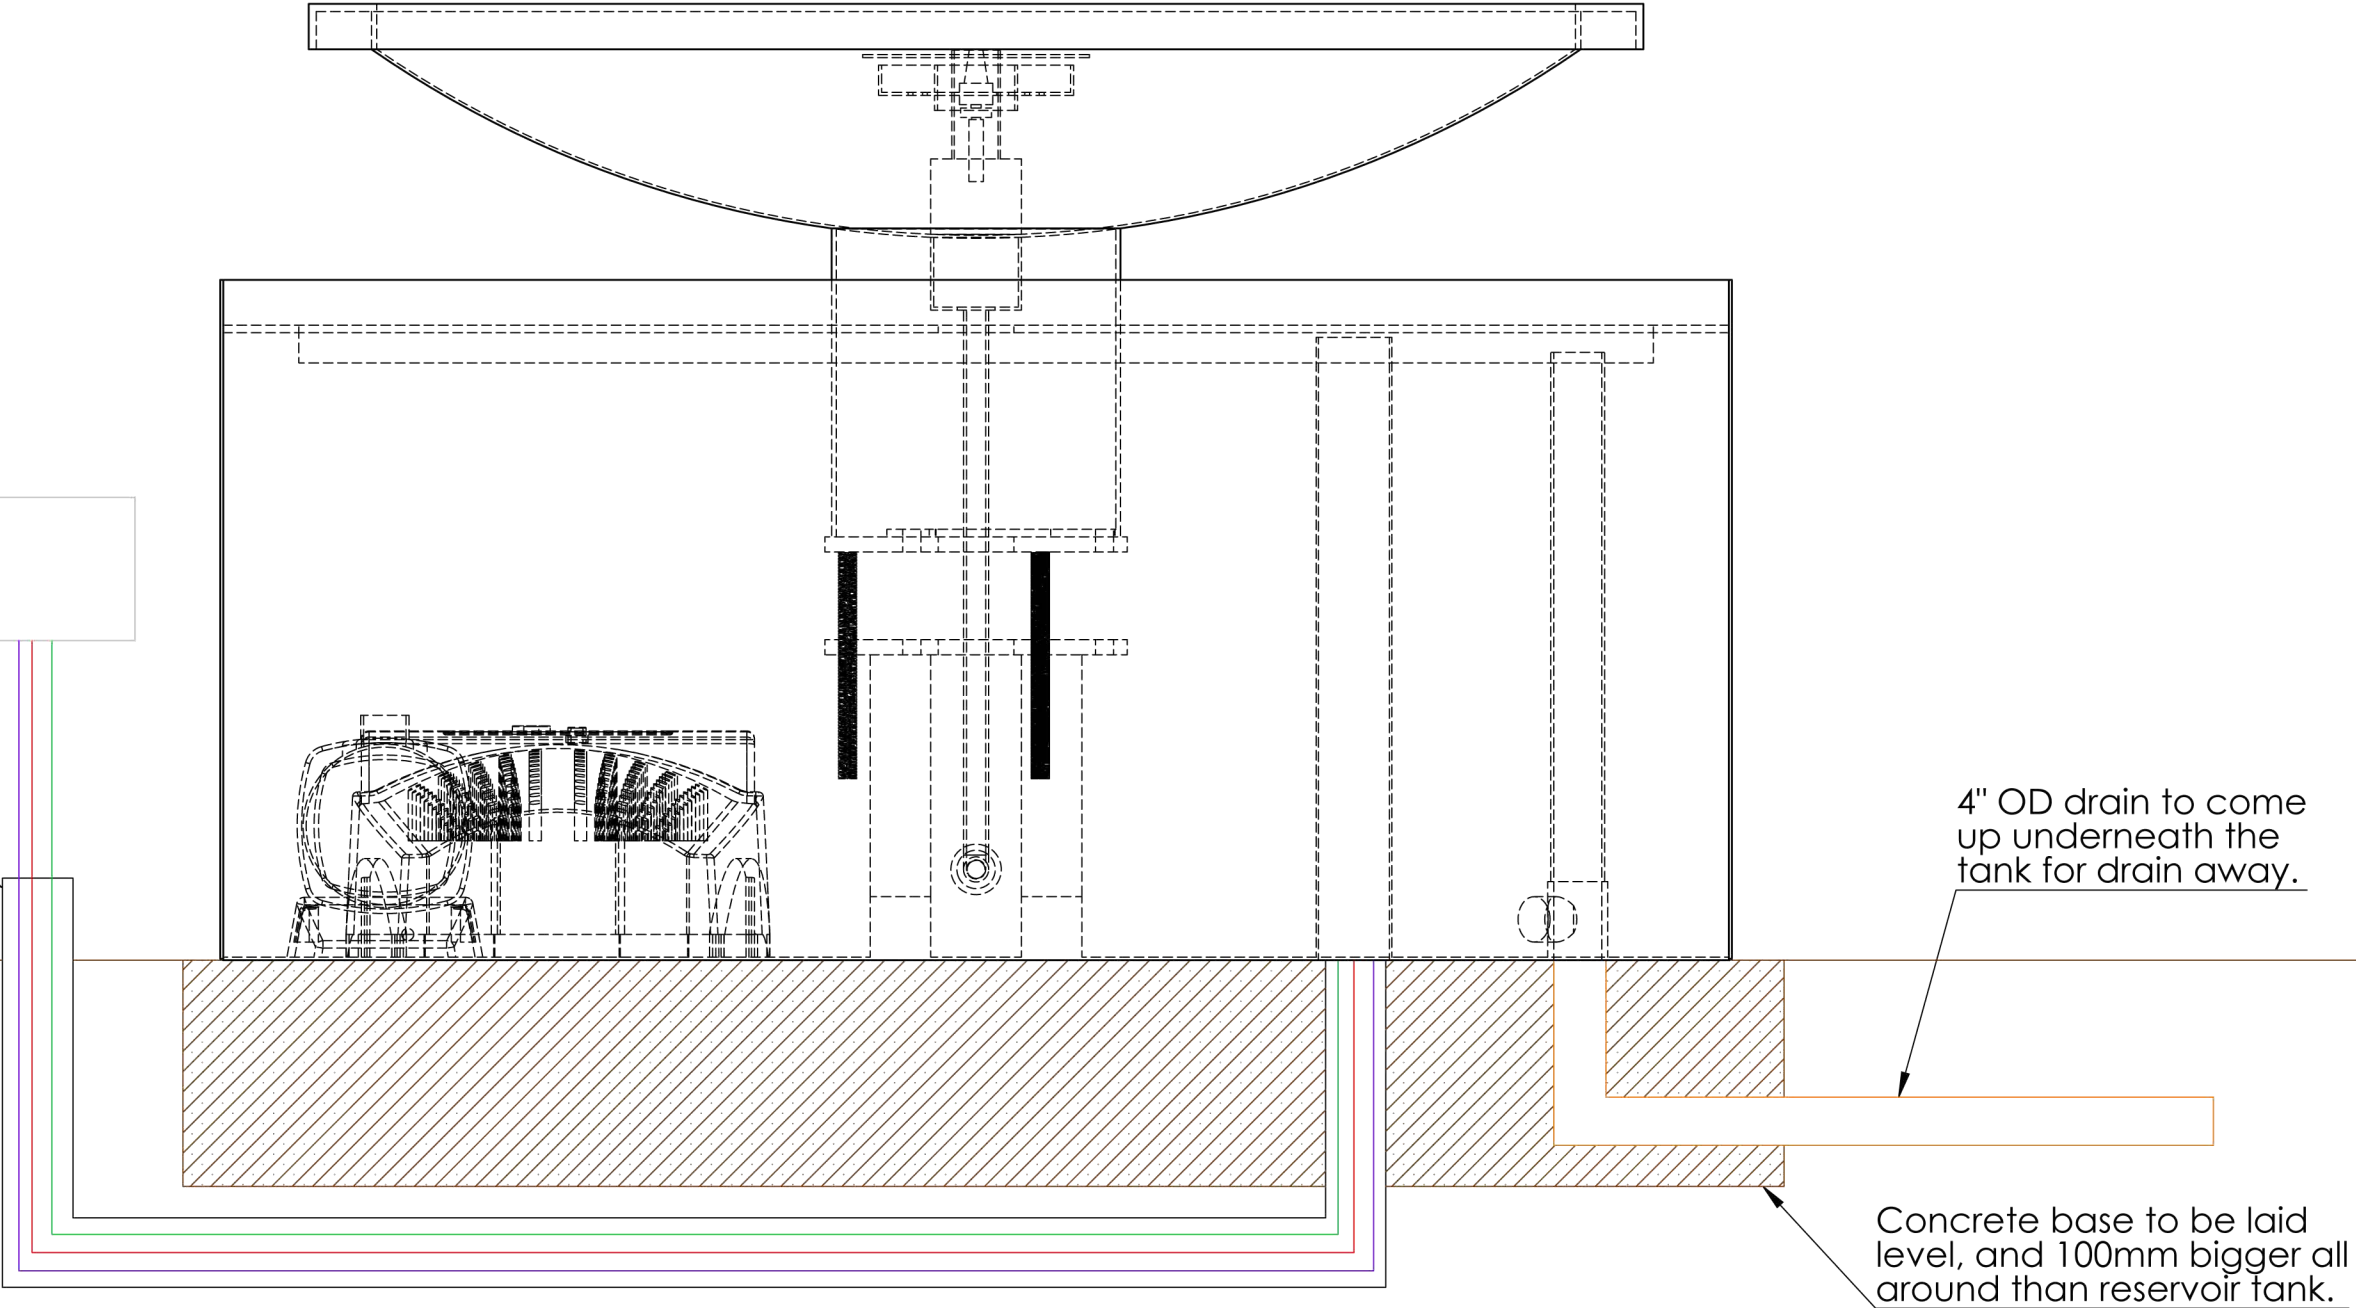

4" OD drain to come  
up underneath the  
tank for drain away.

Concrete base to be laid  
level, and 100mm bigger  
all around than reservoir tank.